


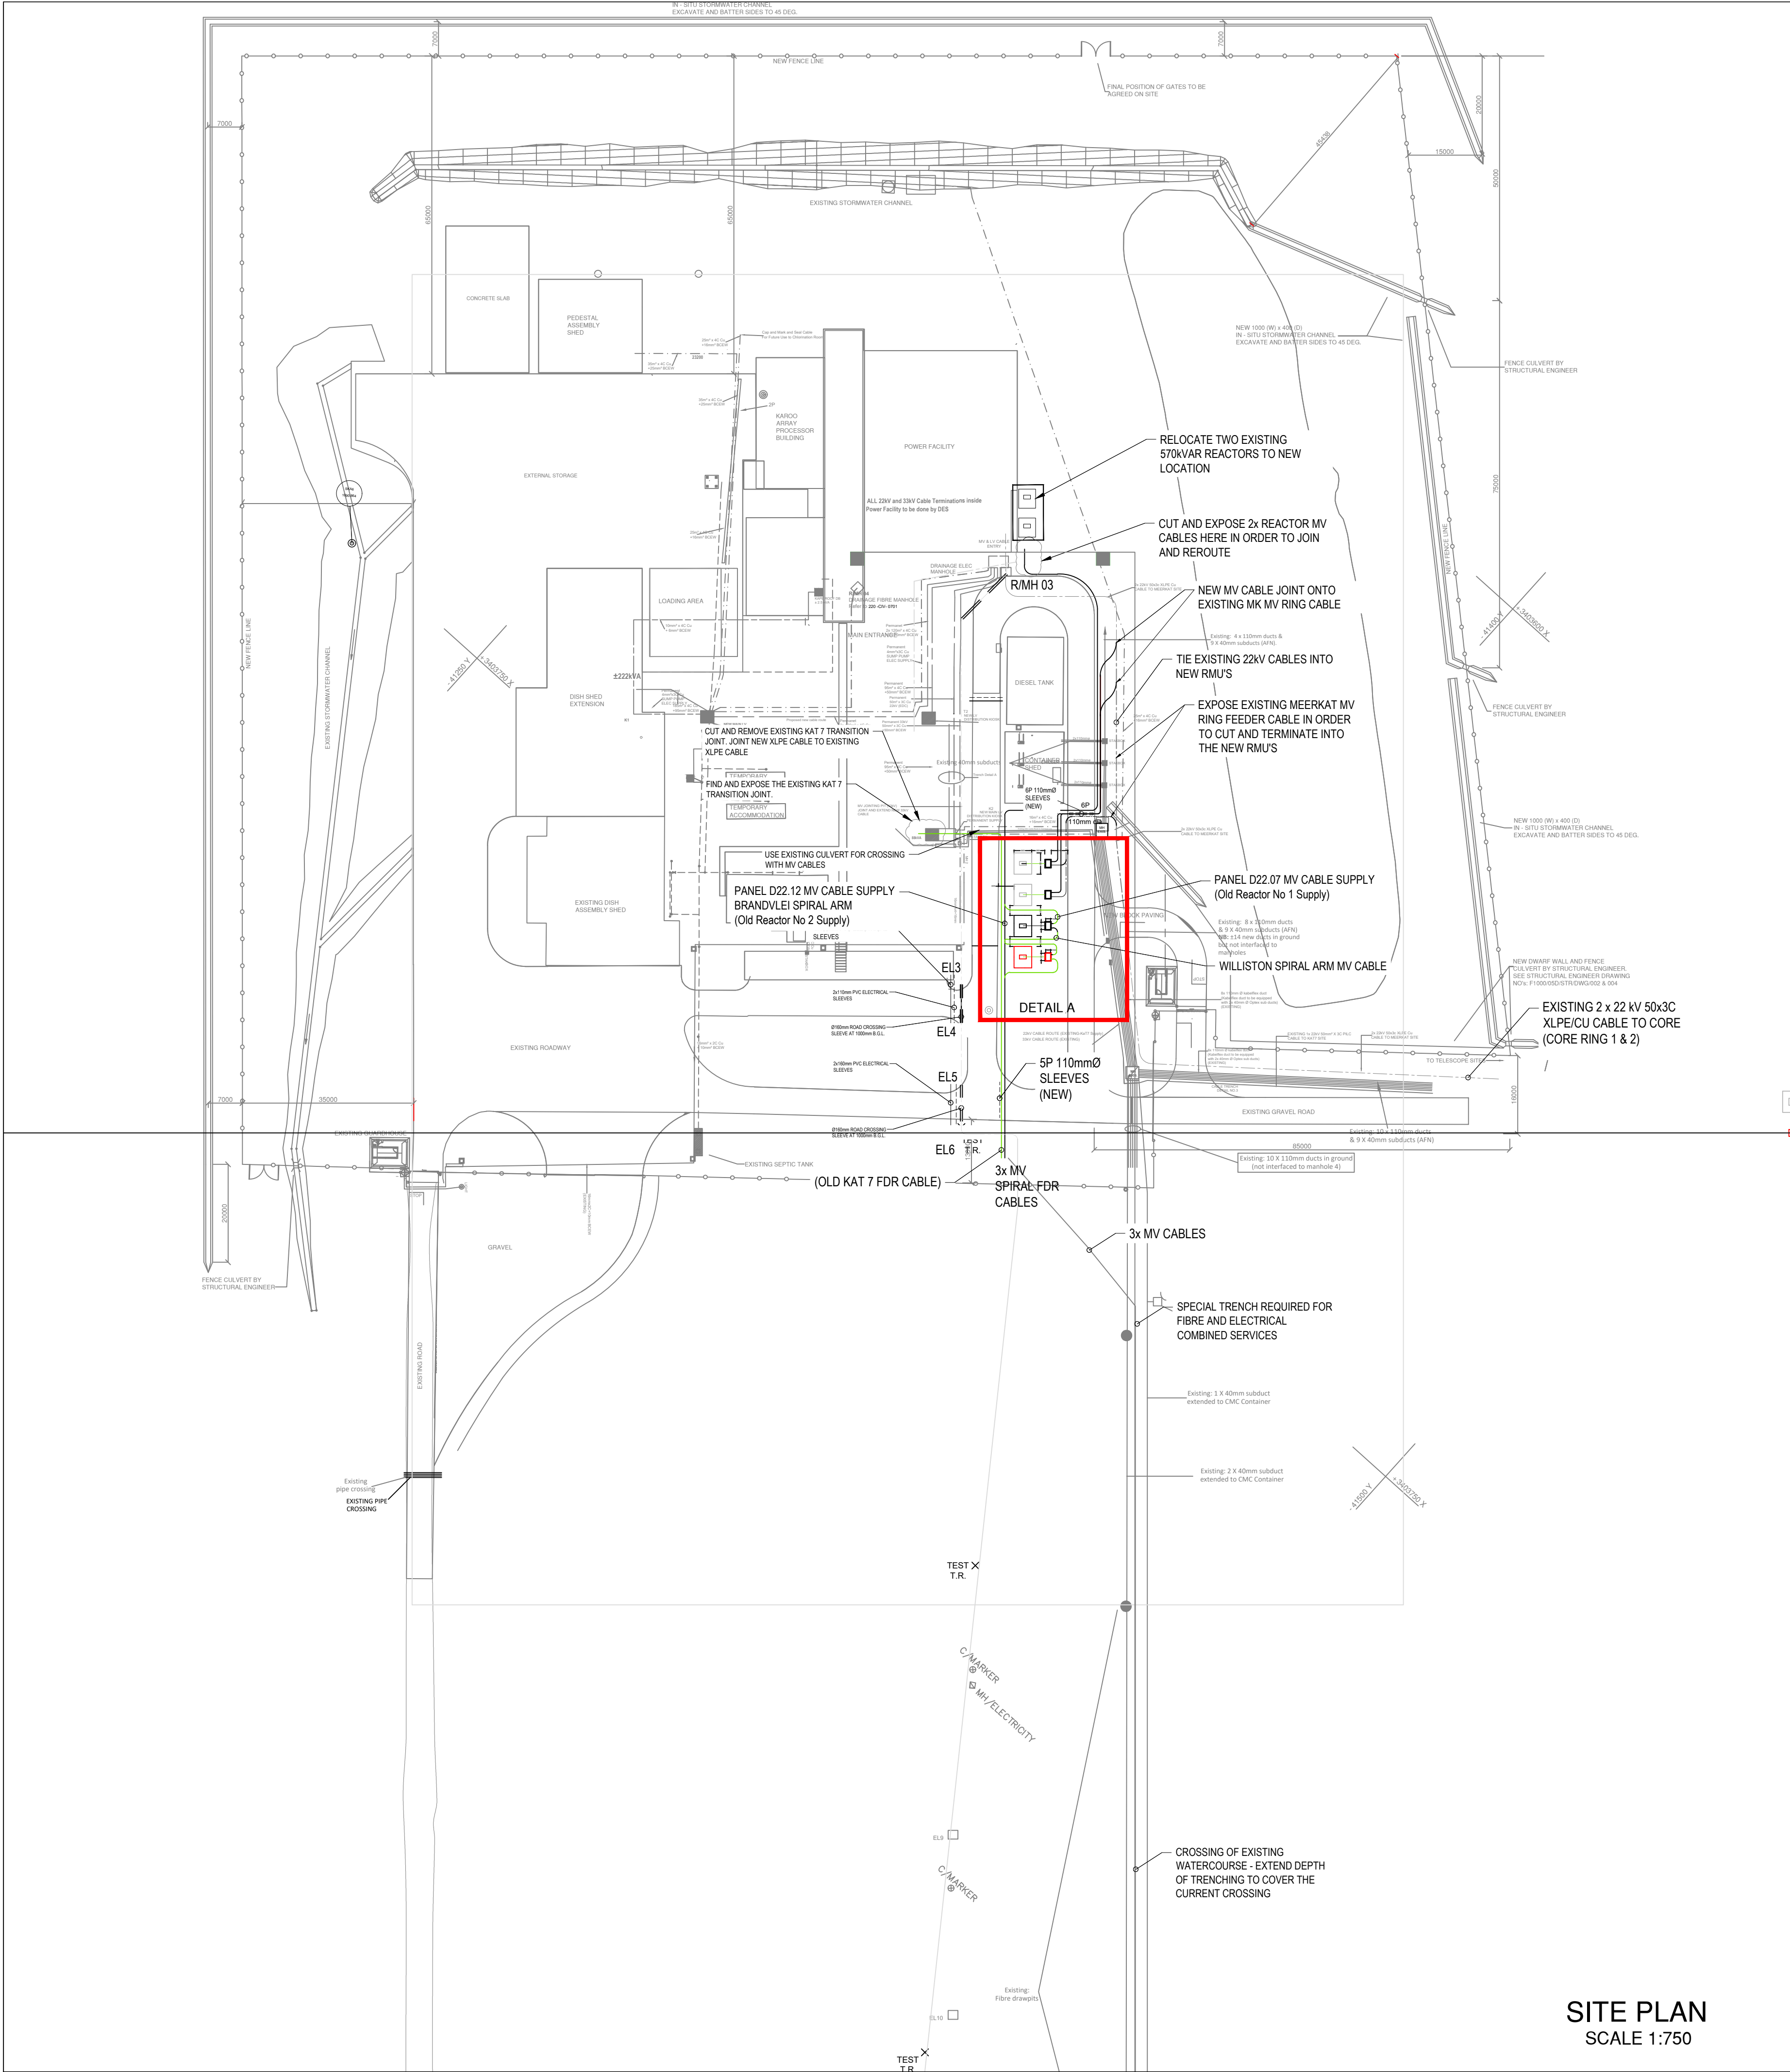

SITE PLAN
SCALE 1:750

LEGEND:	
SYMBOL	DESCRIPTION
	FUTURE MV ELECTRICAL CABLES (SPIRALS)

GENERAL NOTES


Any errors, discrepancies or omissions to be reported to SARAO immediately.

Any queries arising from all the above must be reported to SARAO for clarification before any work is put to hand

This drawing is not to be scaled. Figured dimensions to be used at all times.

All levels, heights and dimensions to be verified on site and to check same against the drawings before putting any work to hand

ALL STRUCTURAL STEEL AND CONC. WORK TO STRUCTURAL ENGINEERS DETAILS.

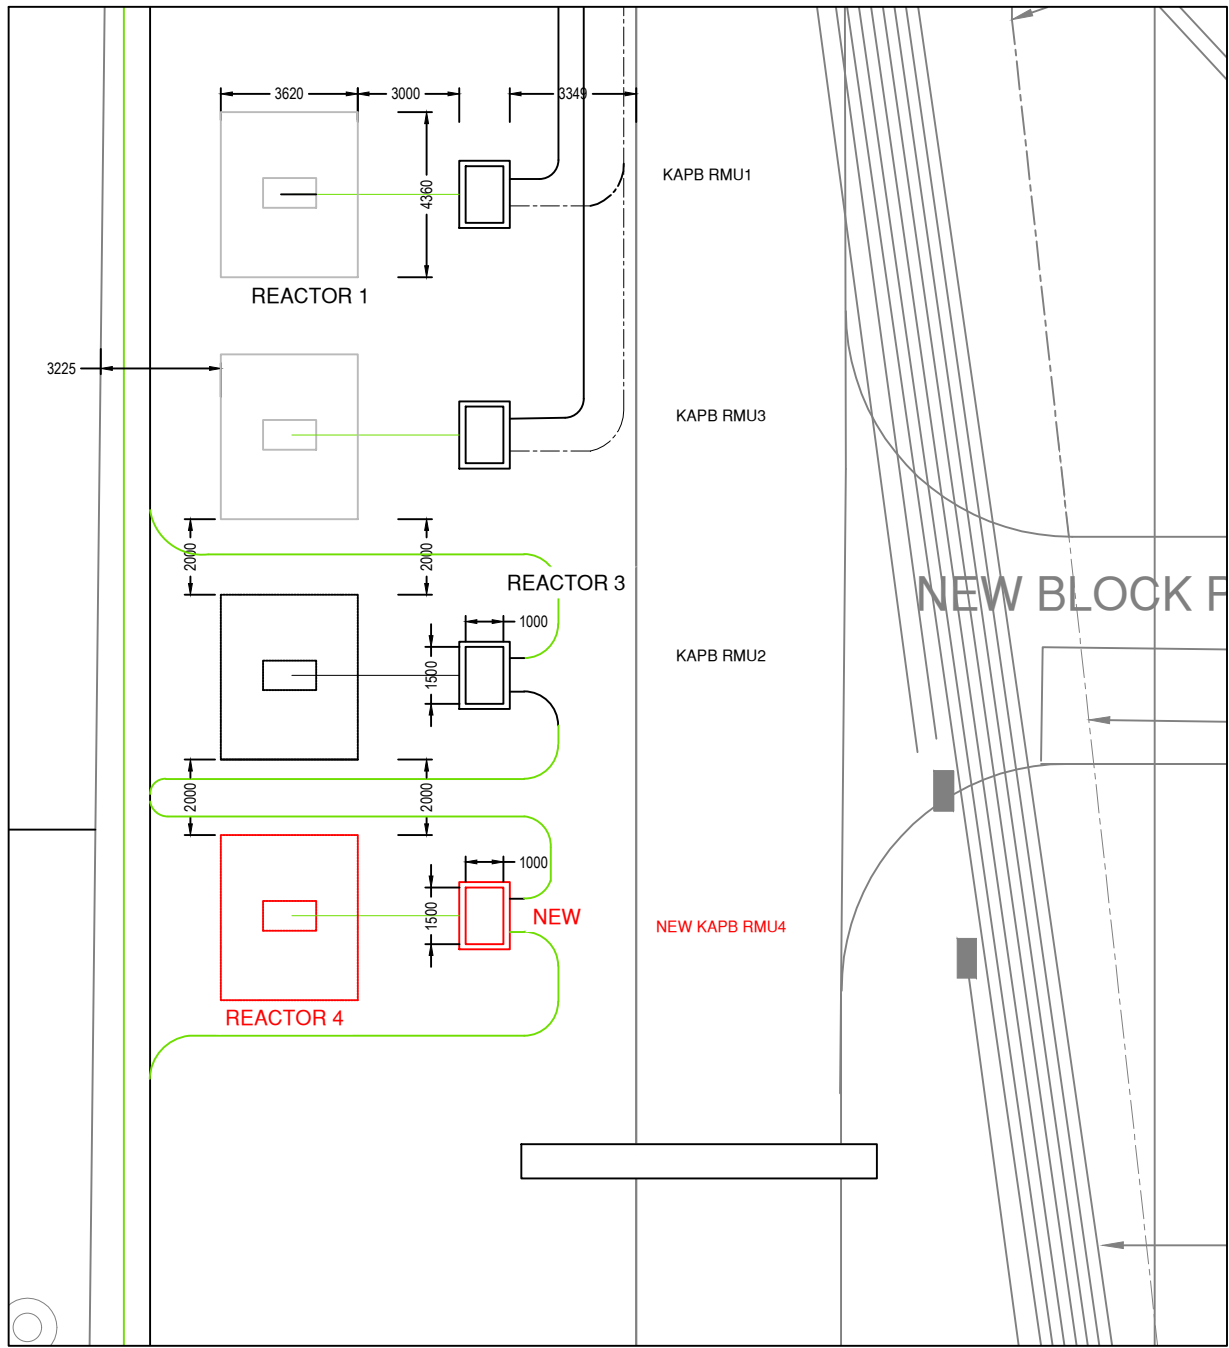

DETAIL A
SCALE 1:200

01	2025/11/25	FOR TENDER	S.G.M
REV	DATE	DESCRIPTION	NAME
 			
DISCLAIMER: THIS DRAWING IS THE PROPERTY OF SARAO AND MAY NOT BE COPIED OR USED FOR ANY PURPOSE OTHER THAN THAT WHICH IT IS SUPPLIED WITHOUT PERMISSION IN WRITING FROM THE OWNER.			
Project Title: CARNARVON SPIRAL REACTORS			
Drawing Title: CARNARVON SPIRAL REACTORS SITE PLAN LAYOUT			
Drawn by: S.G.M	Date: 07/08/2025	Designed by: M.MASHILOANE	Scale: AS SHOWN
Dwg No. (Document Reference No.): CARNARVON-REC-003			Rev. 01
Approved by: M.MASHILOANE			Issued for: TENDER
Approved: <u>Mashiloane Mashiloane</u>			Page Size: A1
Date: Nov 25, 2025			Page: 1 OF 1

Carnarvon REC 003: Carnarvon Spiral Reactors Site Plan Layout

Final Audit Report

2025-11-25

Created:	2025-11-25
By:	Sydney Gcina Madi (smadi@ska.ac.za)
Status:	Signed
Transaction ID:	CBJCHBCAABAAfzN_falbA7952wJ-Gm-mm3vnwM5yZMdg

"Carnarvon REC 003: Carnarvon Spiral Reactors Site Plan Layout" History

-  Document created by Sydney Gcina Madi (smadi@ska.ac.za)
2025-11-25 - 10:54:59 AM GMT
-  Document emailed to Mashakanya Mashiloane (mmashiloane@sarao.ac.za) for signature
2025-11-25 - 10:56:03 AM GMT
-  Email viewed by Mashakanya Mashiloane (mmashiloane@sarao.ac.za)
2025-11-25 - 10:56:09 AM GMT
-  Document e-signed by Mashakanya Mashiloane (mmashiloane@sarao.ac.za)
Signature Date: 2025-11-25 - 11:26:23 AM GMT - Time Source: server
-  Agreement completed.
2025-11-25 - 11:26:23 AM GMT