




KAPB SWITCHGEAR ROOM

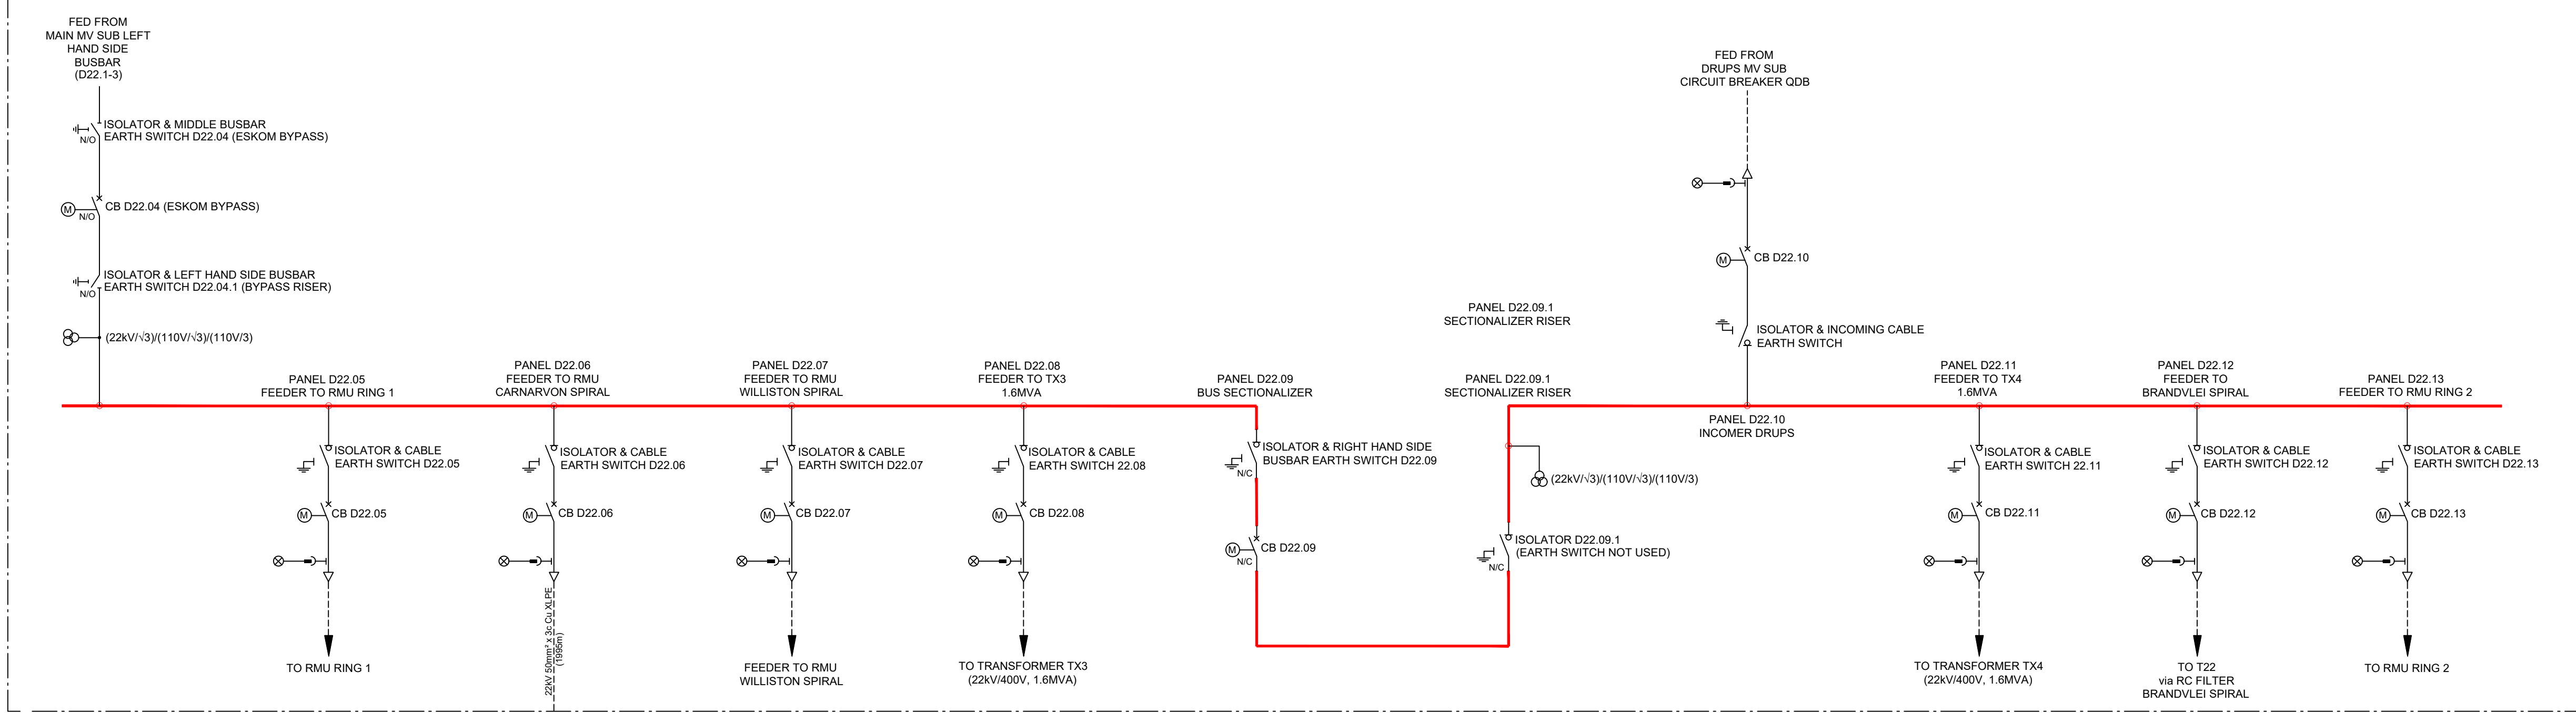


NEW CARNARVON SPIRAL RMU4

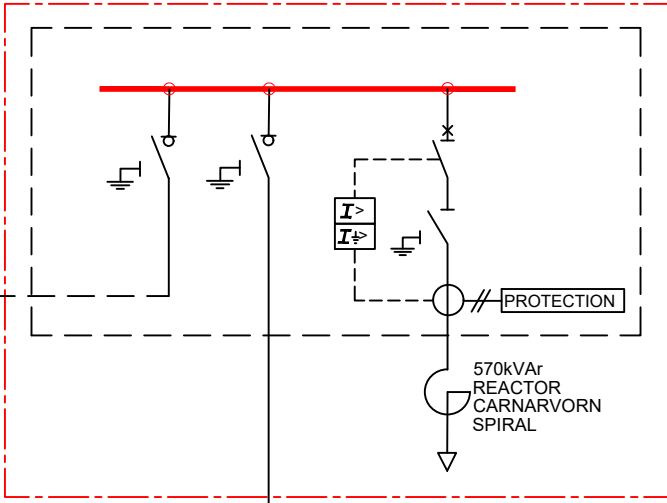


T25

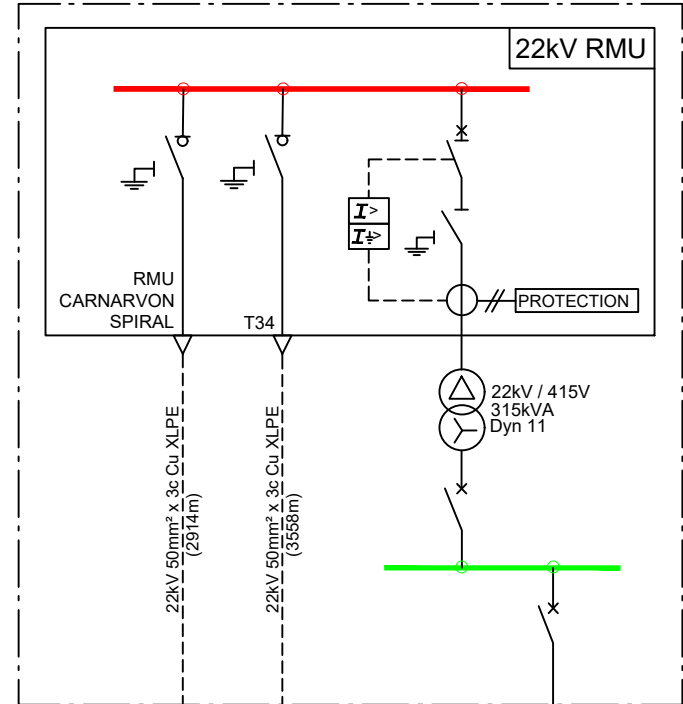


RMU CARNARVON SPIRAL

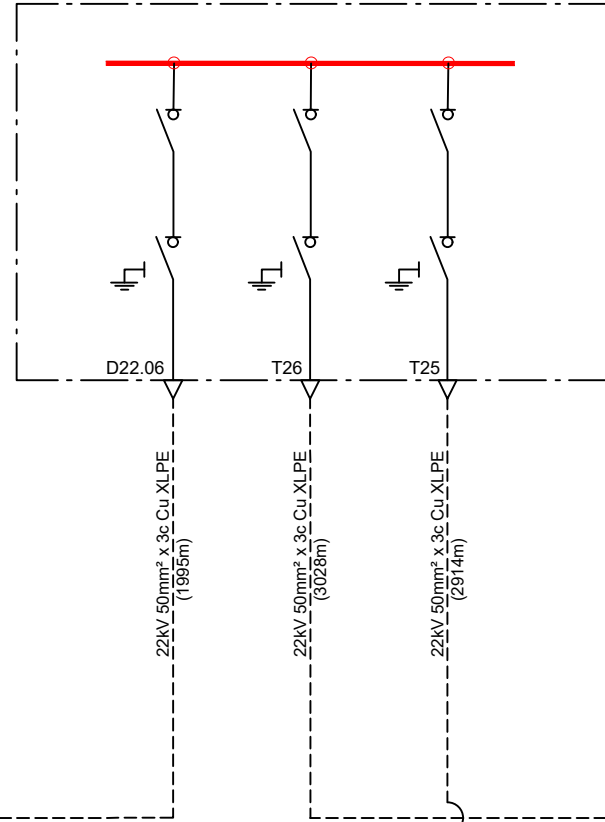


T26

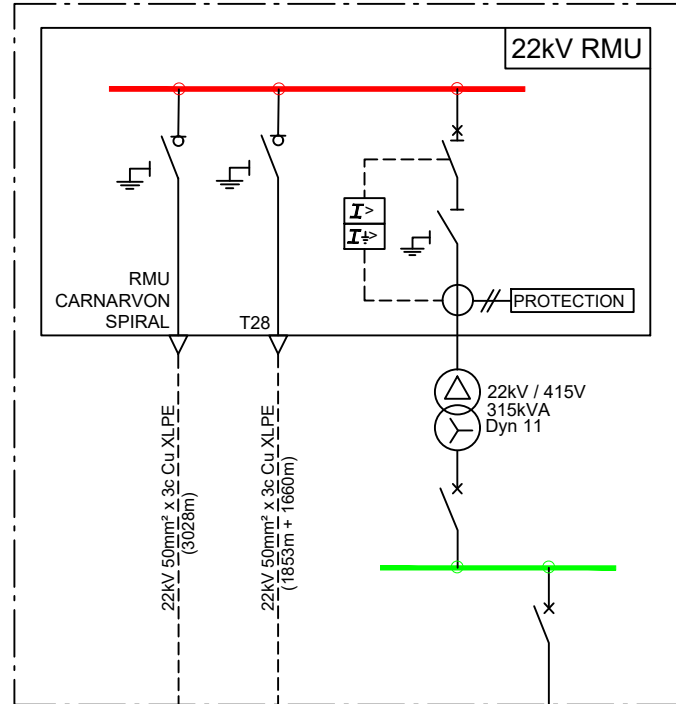

T28

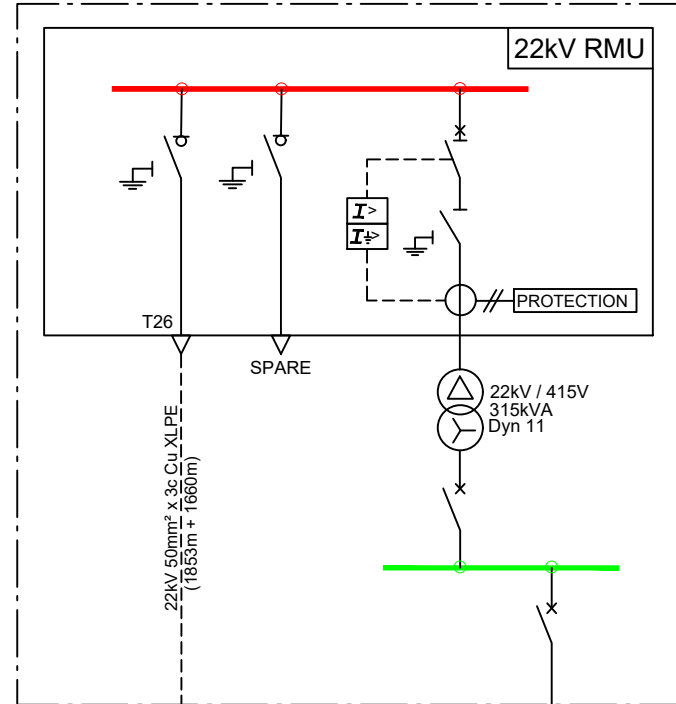

T34

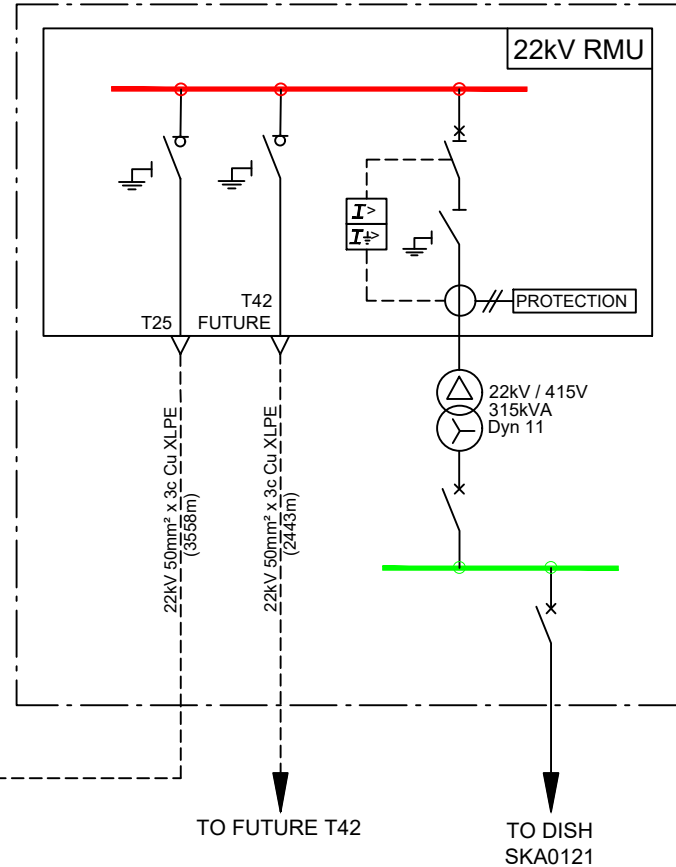

CARNARVON SPIRAL

GENERAL NOTES

Any errors, discrepancies or omissions to be reported to SARAO immediately.

Any queries arising from all the above must be reported to SARAO for clarification before any work is put to hand

This drawing is not to be scaled. Figured dimensions to be used at all times.

All levels, heights and dimensions to be verified on site and to check same against the drawings before putting any work to hand

ALL STRUCTURAL STEEL AND CONC. WORK TO STRUCTURAL ENGINEERS DETAILS.

01	2025/11/25	FOR TENDER	S.G.M
REV	DATE	DESCRIPTION	NAME



DISCLAIMER:

THIS DRAWING IS THE PROPERTY OF SARAO AND MAY NOT BE COPIED OR USED FOR ANY PURPOSE OTHER THAN THAT WHICH IT IS SUPPLIED WITHOUT PERMISSION IN WRITING FROM THE OWNER.

Project Title:

CARNARVON SPIRAL REACTORS

Drawing Title:

**CARNARVON SPIRAL REACTORS
KAPB SWITCHGEAR ROOM
SINGLE LINE DIAGRAM**

Drawn by:	Date:	Designed by:	Scale:
S.G.M	07/08/2025	M.MASHILOANE	N.T.S
Dwg No. (Document Reference No.)	CARNARVON-REC-001		
Approved by:	M.MASHILOANE		
Rev.	01		
Issued for:	TENDER		
Page Size:	A1		
Approved:	Nov 25, 2025		
Date:			

Carnavon REC 001: Carnarvon Spiral Reactors KAPB Switchgear Single line Diagram

Final Audit Report

2025-11-25

Created:	2025-11-25
By:	Sydney Gcina Madi (smadi@ska.ac.za)
Status:	Signed
Transaction ID:	CBJCHBCAABAAakSyQjNgdwgRjBuoUTf6v6g-RpZkkRVu

"Carnavon REC 001: Carnarvon Spiral Reactors KAPB Switchgear Single line Diagram" History

-  Document created by Sydney Gcina Madi (smadi@ska.ac.za)
2025-11-25 - 10:47:16 AM GMT
-  Document emailed to Mashakanya Mashiloane (mmashiloane@sarao.ac.za) for signature
2025-11-25 - 10:48:46 AM GMT
-  Email viewed by Mashakanya Mashiloane (mmashiloane@sarao.ac.za)
2025-11-25 - 10:48:54 AM GMT
-  Document e-signed by Mashakanya Mashiloane (mmashiloane@sarao.ac.za)
Signature Date: 2025-11-25 - 11:23:39 AM GMT - Time Source: server
-  Agreement completed.
2025-11-25 - 11:23:39 AM GMT